



5 detail at site entry wall and street signage
1 1/2" = 1'-0"

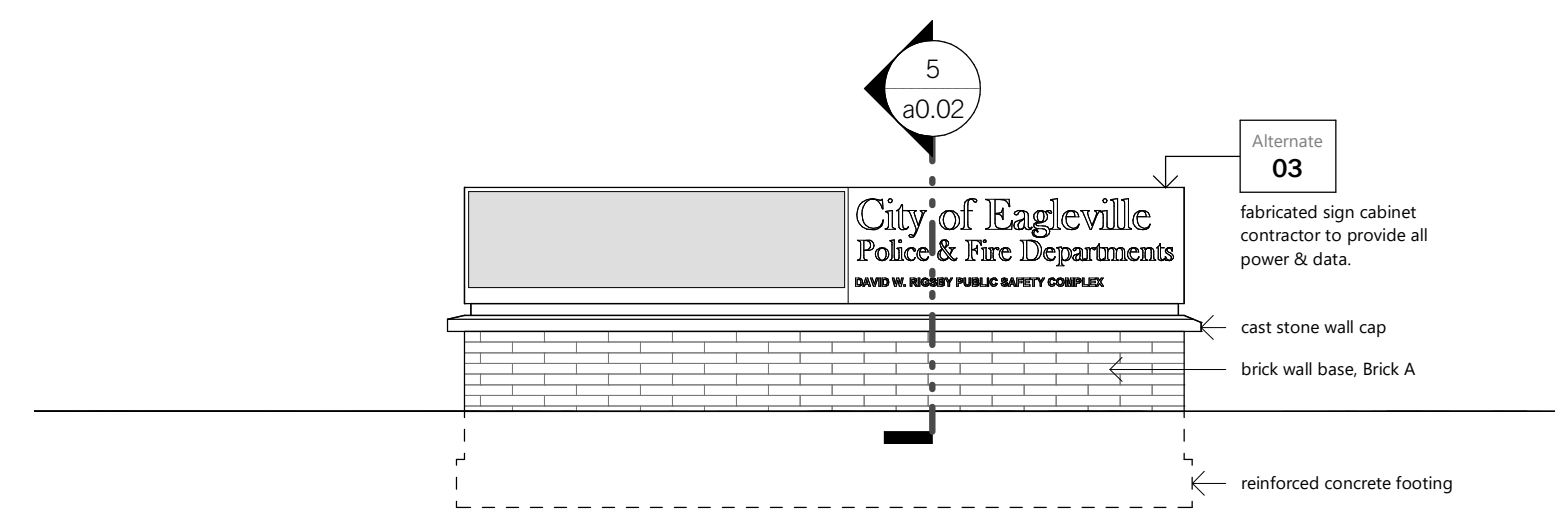

4 site entry wall and street signage elevation
1/4" = 1'-0"

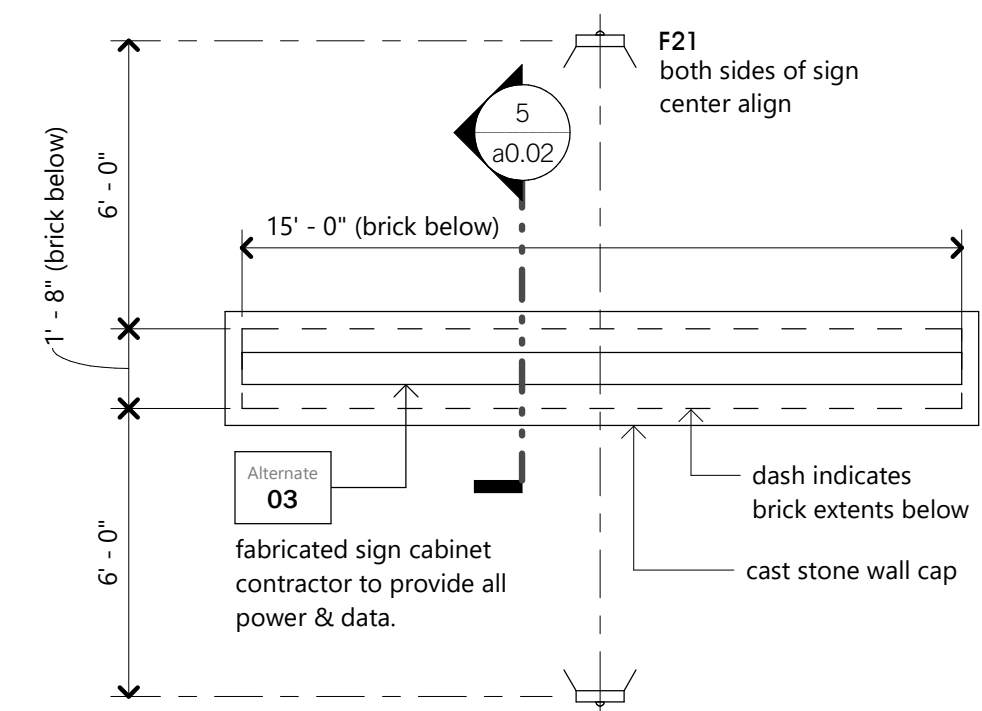

3 site entry wall and street signage plan
1/4" = 1'-0"